



# 浅草公会堂舞台、楽屋平面図

縮尺 1/200

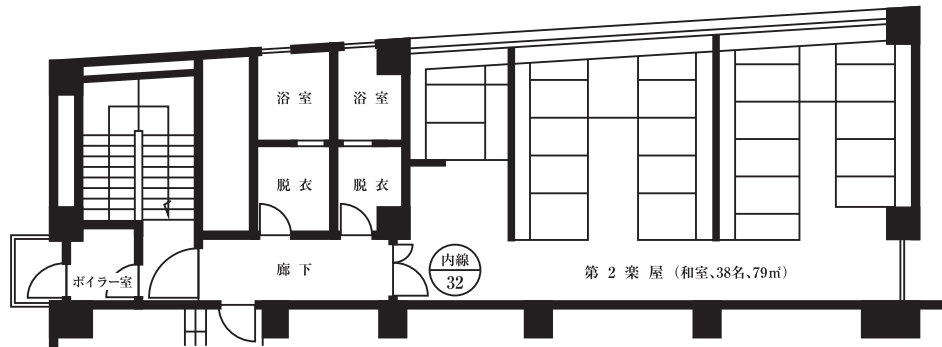

上部楽屋

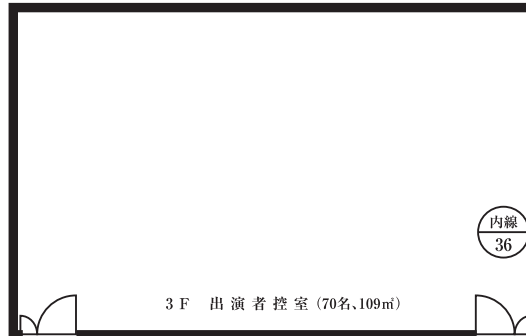

公演名			
公演日時	年	月	日
	自	時	至

間口	18 <sup>m</sup> 000	59 <sup>尺</sup> 4 <sup>寸</sup>
奥行	11 <sup>m</sup> 000	36 <sup>尺</sup> 3 <sup>寸</sup>
高さ	7 <sup>m</sup> 000	23 <sup>尺</sup> 1 <sup>寸</sup>

